



DO NOT SCALE

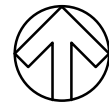

KEY
 HIGHWAY BOUNDARY
 LANDSCAPED AREA

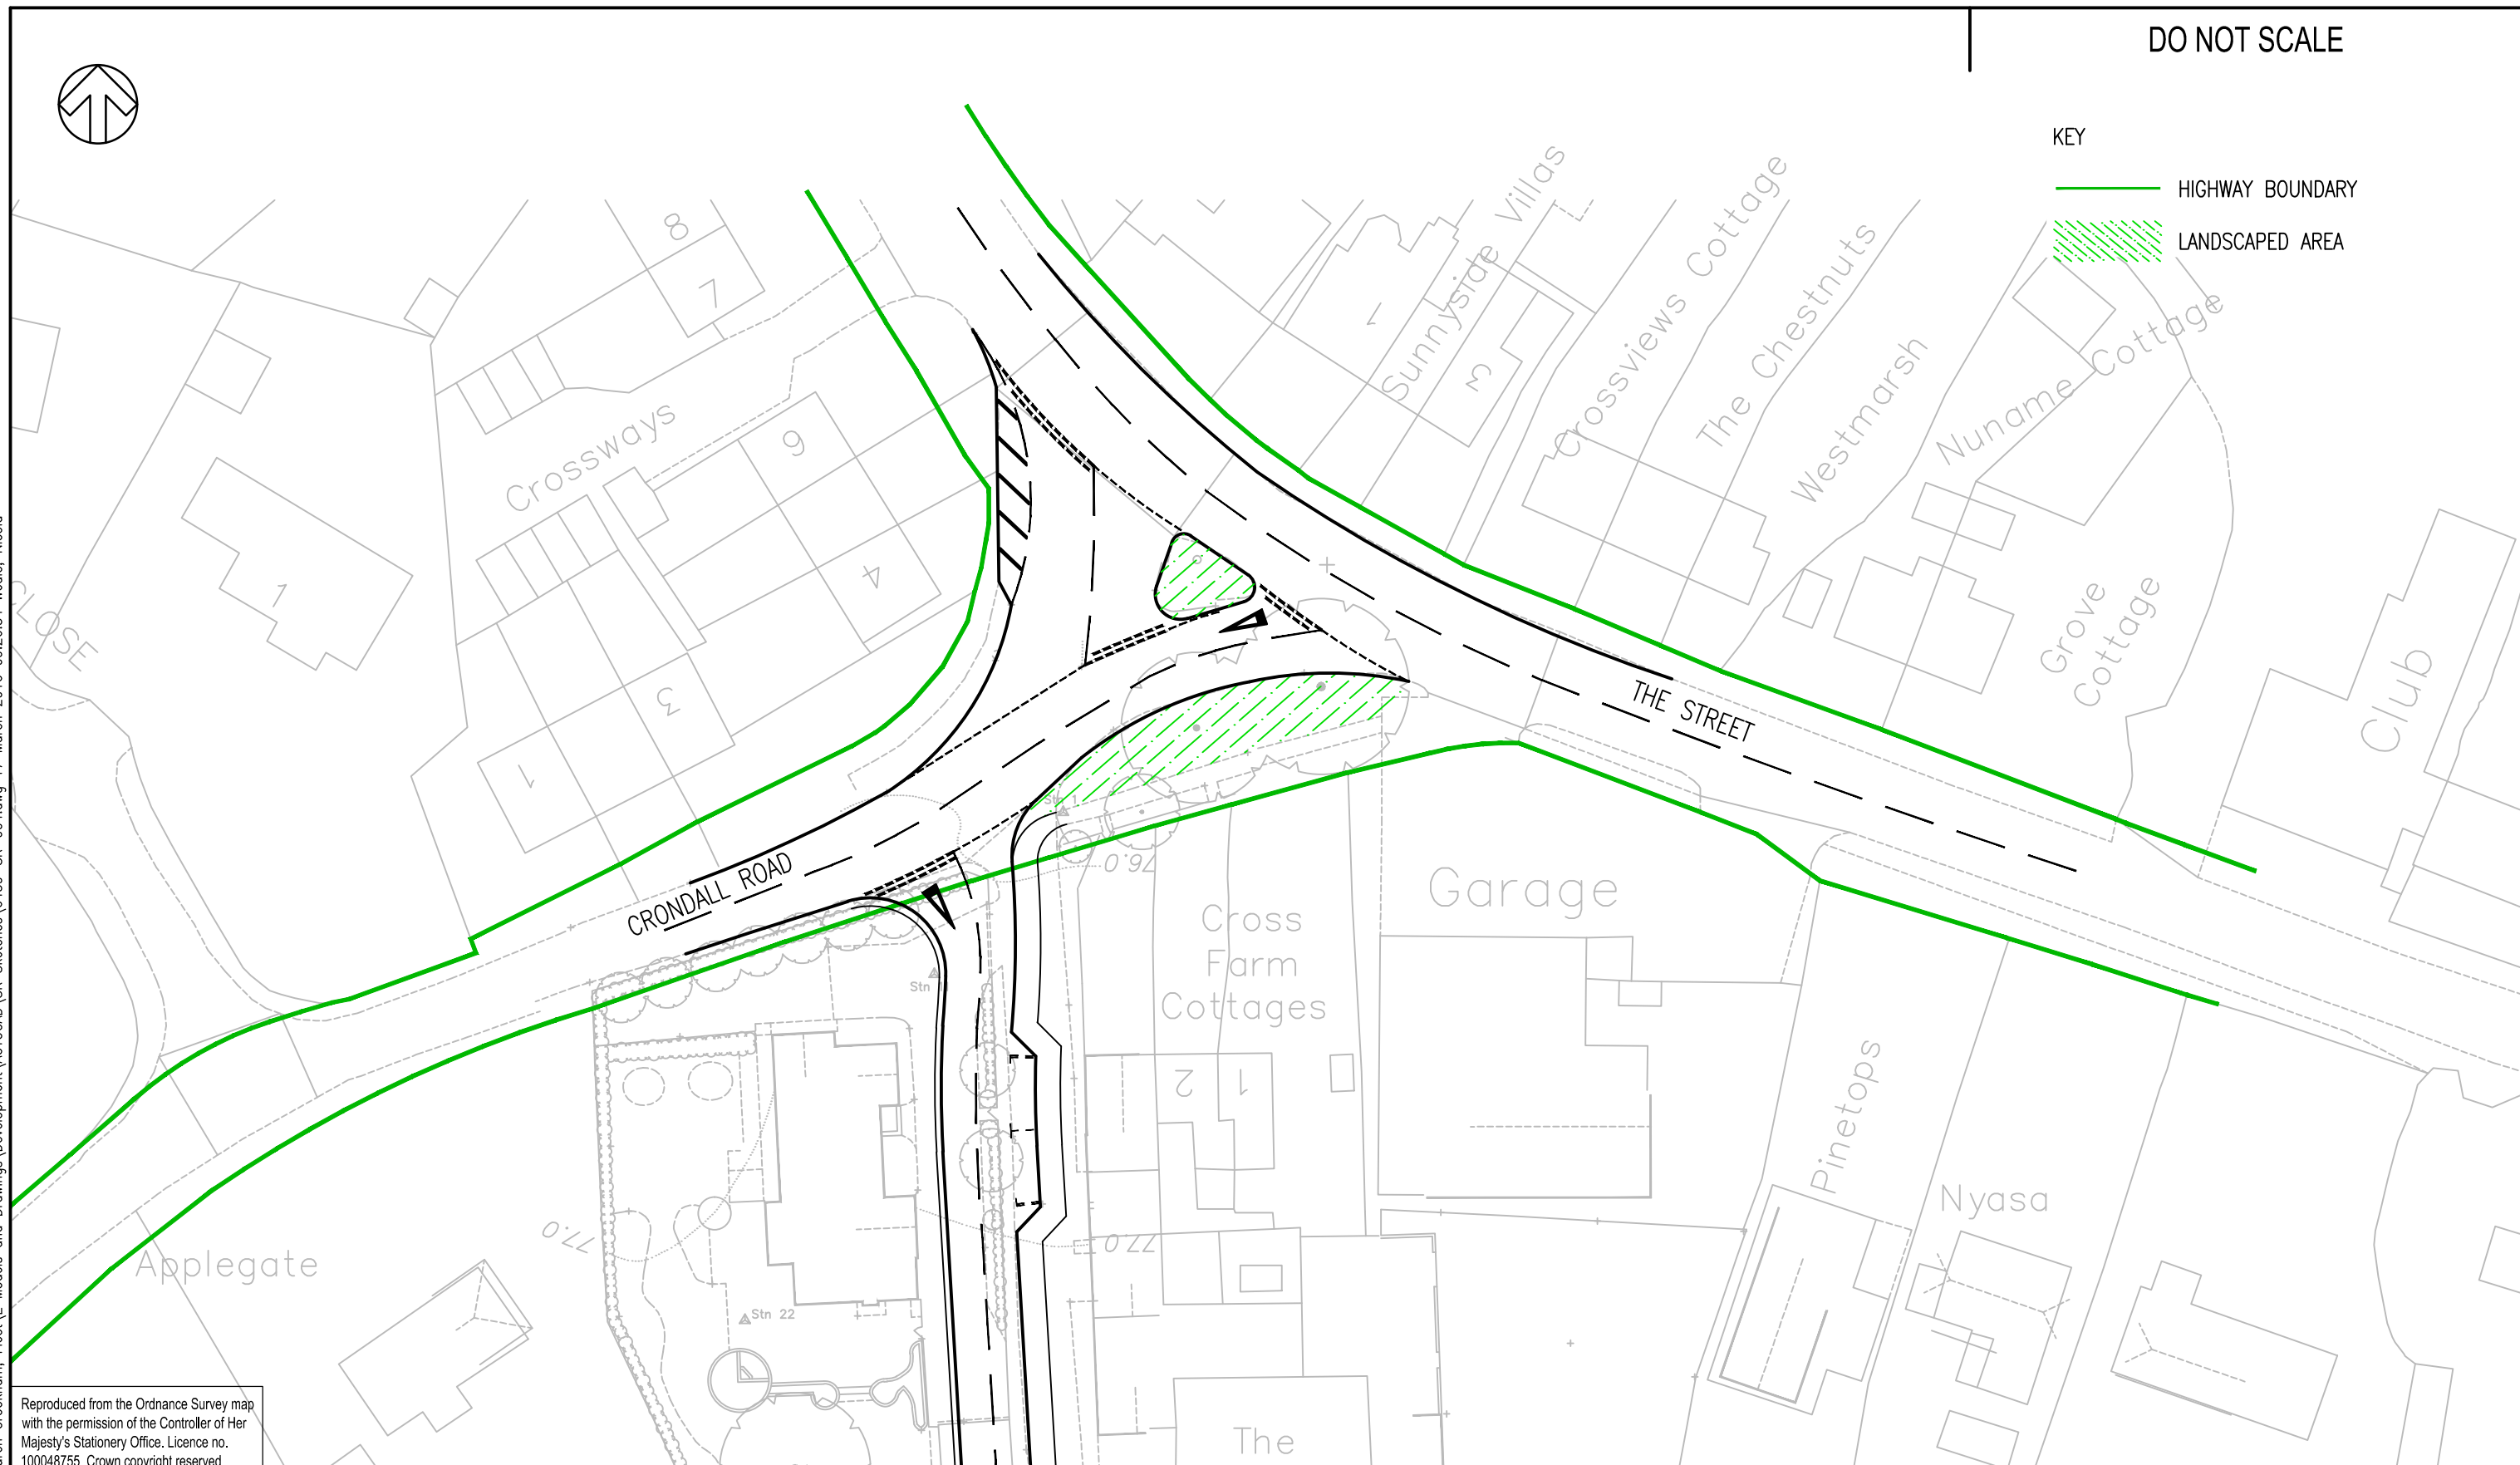

Reproduced from the Ordnance Survey map with the permission of the Controller of Her Majesty's Stationery Office. Licence no. 100048755. Crown copyright reserved.

S:\70016439 - Land at Cross Farm, Church Crookham, Fleet\Development\AUTOCAD\SK Sketches\6439-SK-004.dwg 17 March 2016 09:26:54 Weale, Nicola

A	16/03/16	NW	FIRST ISSUE	GS	AB
REV	DATE	BY	DESCRIPTION	CHK	APD
DRAWING STATUS: FOR INFORMATION ONLY					



Mountbatten House, Basing View, Basingstoke, Hampshire RG21 4HJ
 Tel: +44 (0)1256 318800 Fax: +44 (0)1256 318700
 www.wspgroup.com www.pbworld.com

CLIENT:	
ARCHITECT:	

PROJECT:	LAND AT CROSS FARM, CHURCH CROOKHAM, FLEET
TITLE:	EXISTING JUNCTION ALIGNMENT

SCALE @ A3:	1:500	CHECKED:	GS	APPROVED:	AB
CAD FILE:	6439-SK-004.DWG	DESIGN-DRAWN:	NW	DATE:	March 16
PROJECT No:	70016439	DRAWING No:	6439-SK-004	REV:	A
© WSP Group Ltd					